


ID	
A0.0	CO
A1.1	1/8

# GENE

1. IT IS THE CONSTR AND REC OF THIS PLAN.
2. THE INFC TO SHON RESPON WHICH V PRODUC PROBLEM
3. ALL NECE
5. THE ARCI WITH TH TECHNIC PROGRAM MERCHAI THESE PL

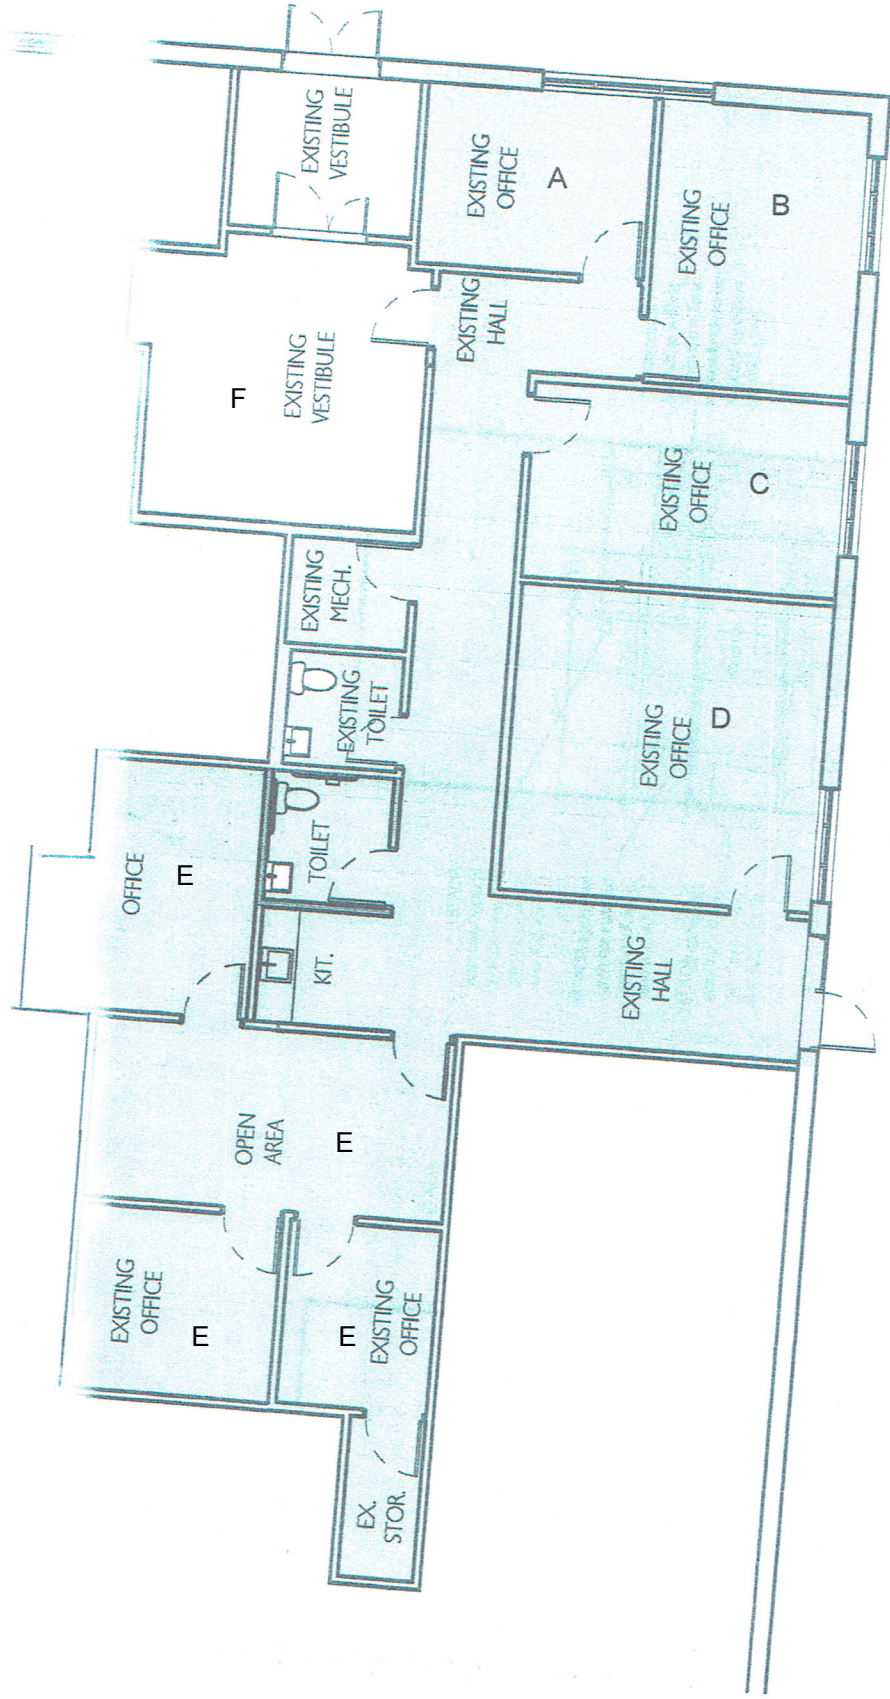

PRESENTATION FLOOR PLAN 3